
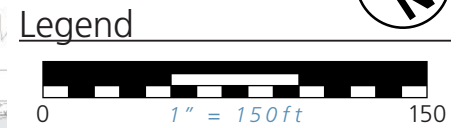


PORT ANGELES HARBOR

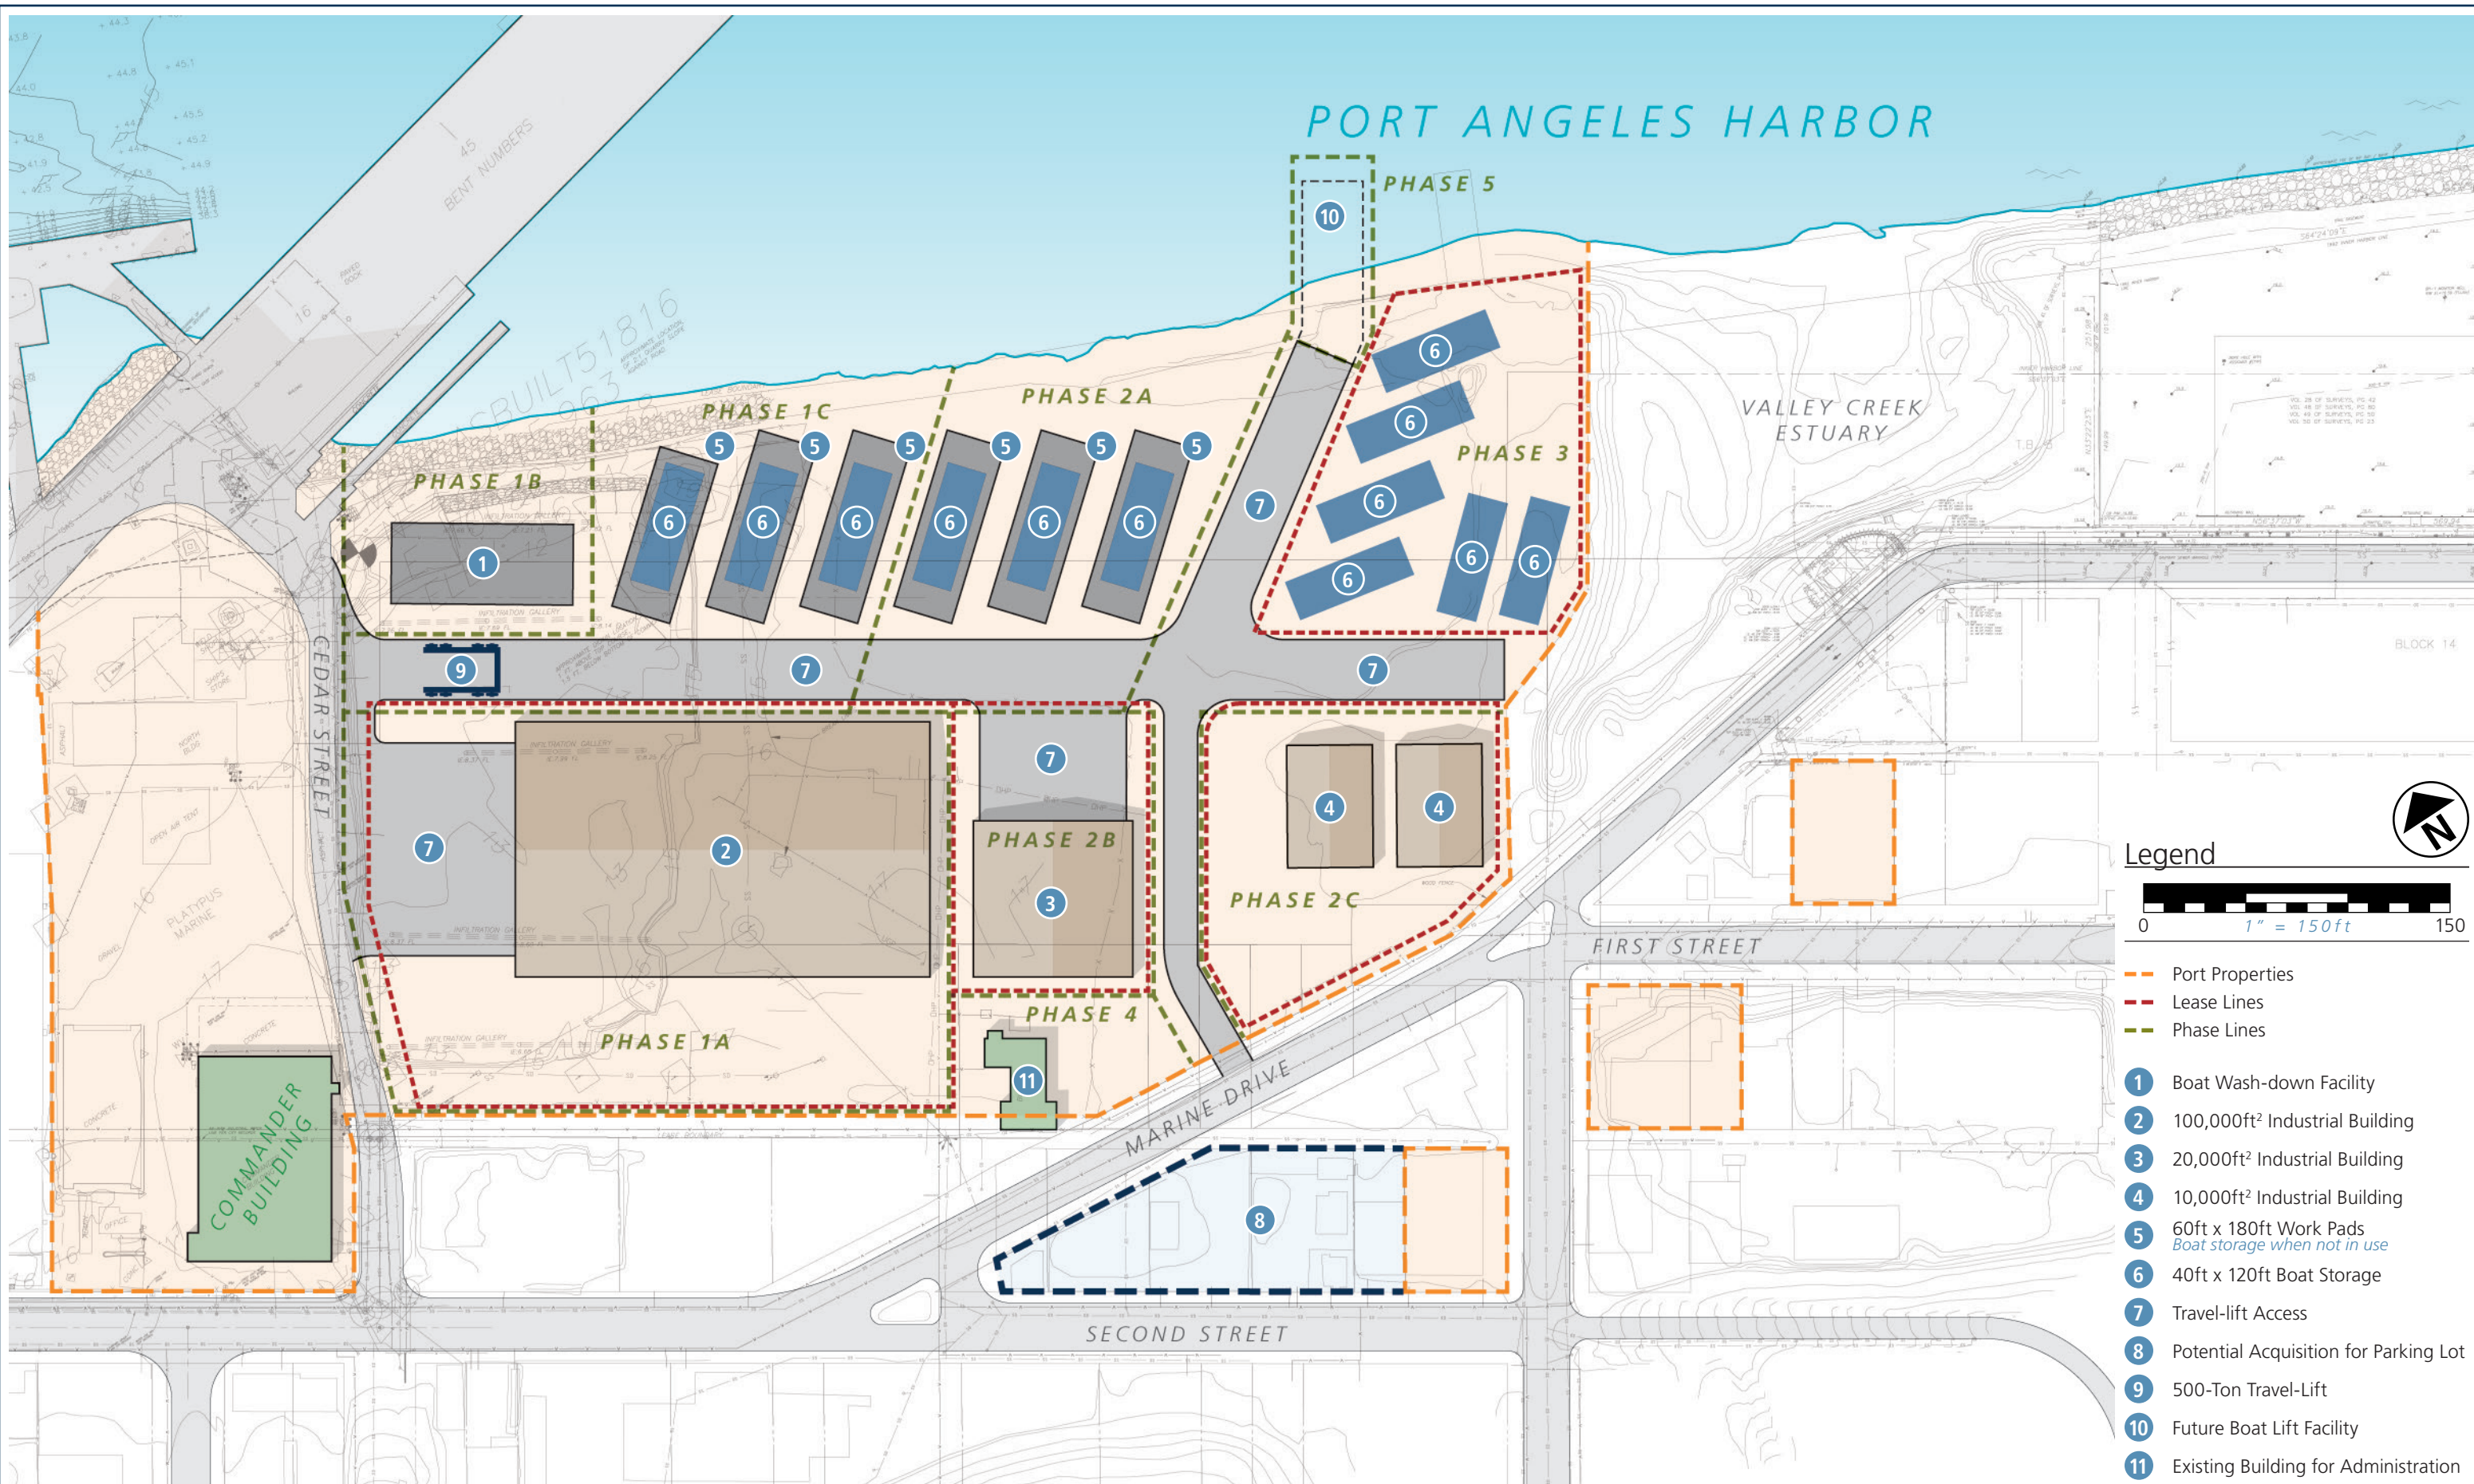

- Port Properties
- Lease Lines
- Phase Lines
- 1** Boat Wash-down Facility
- 2** 100,000ft² Industrial Building
- 3** 20,000ft² Industrial Building
- 4** 10,000ft² Industrial Building
- 5** 60ft x 180ft Work Pads
Boat storage when not in use
- 6** 40ft x 120ft Boat Storage
- 7** Travel-lift Access
- 8** Potential Acquisition for Parking Lot
- 9** 500-Ton Travel-Lift
- 10** Future Boat Lift Facility
- 11** Existing Building for Administration